

#	Description	Date	Initials

ALTERNATE BID No. 3 - FOUR FOLD DOORS


BID SET

Stewart Cooper Newell




Date: 02/14/2023
 Drawn: RLB Checked: ARR
 Project: 216063


ALT-3

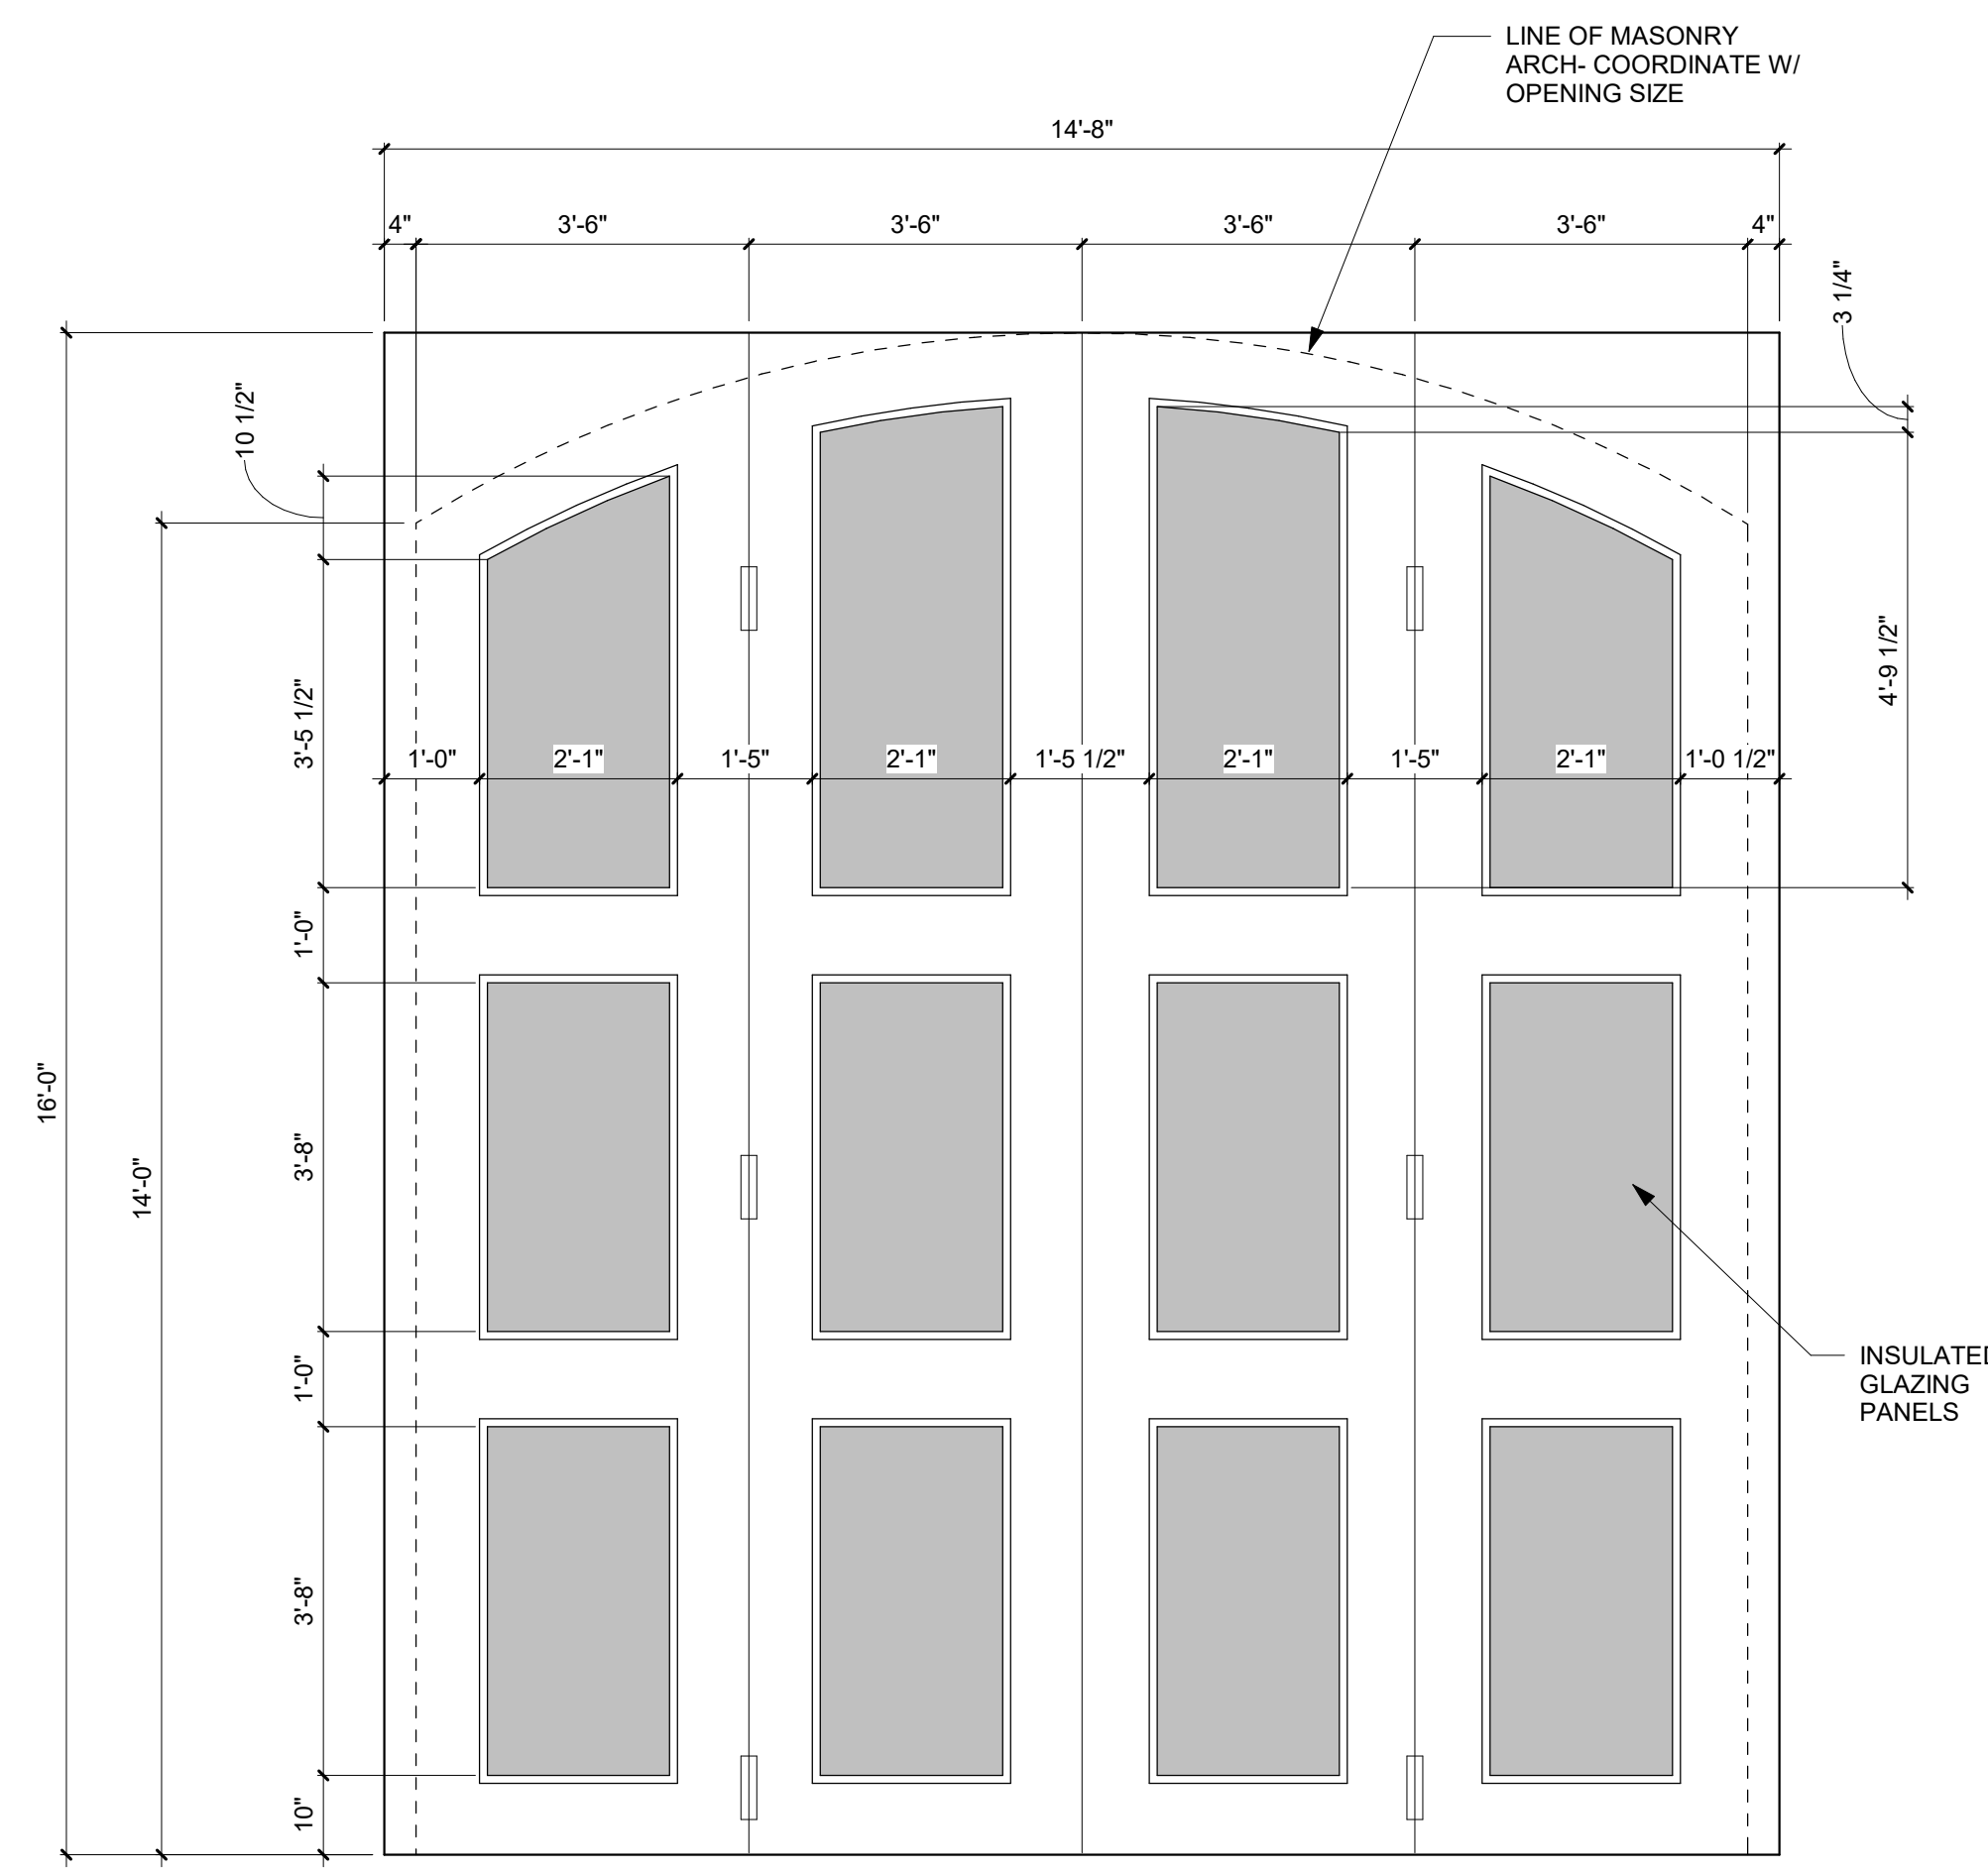


1 ALT BID No. 3- FOUR FOLD DOOR ELEVATION
 ALT-3 1/2" = 1'-0"

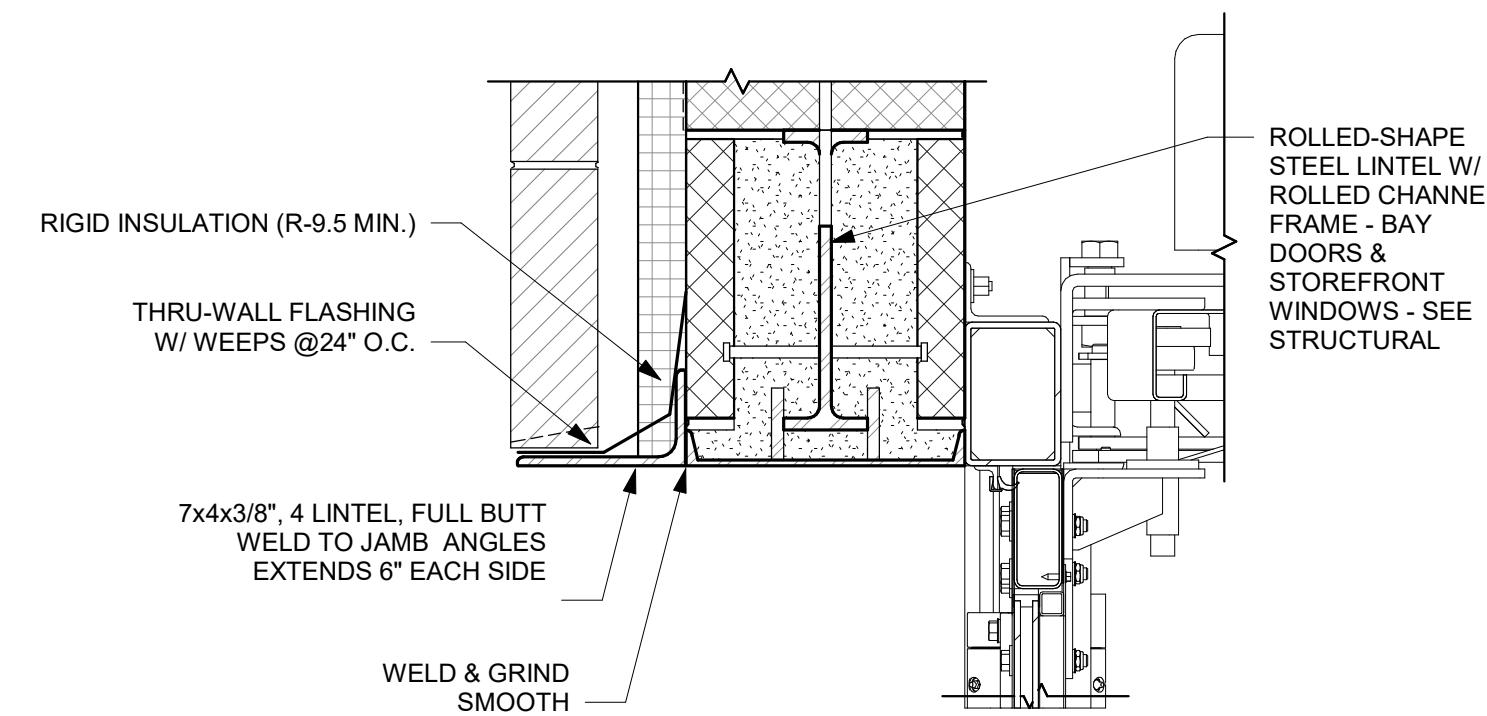


2 DOOR HEAD - FOUR-FOLD DOOR
 ALT-3 1 1/2" = 1'-0"

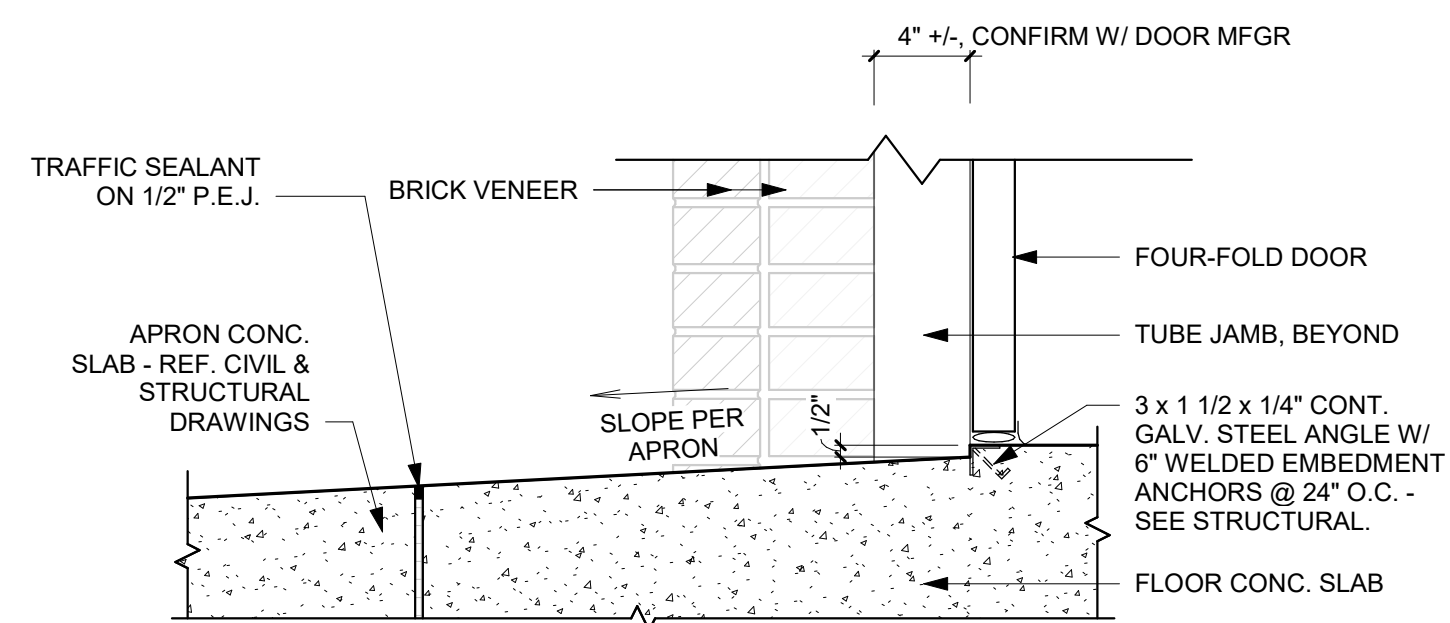


4 DOOR SILL - FOUR-FOLD DOOR
 ALT-3 1 1/2" = 1'-0"

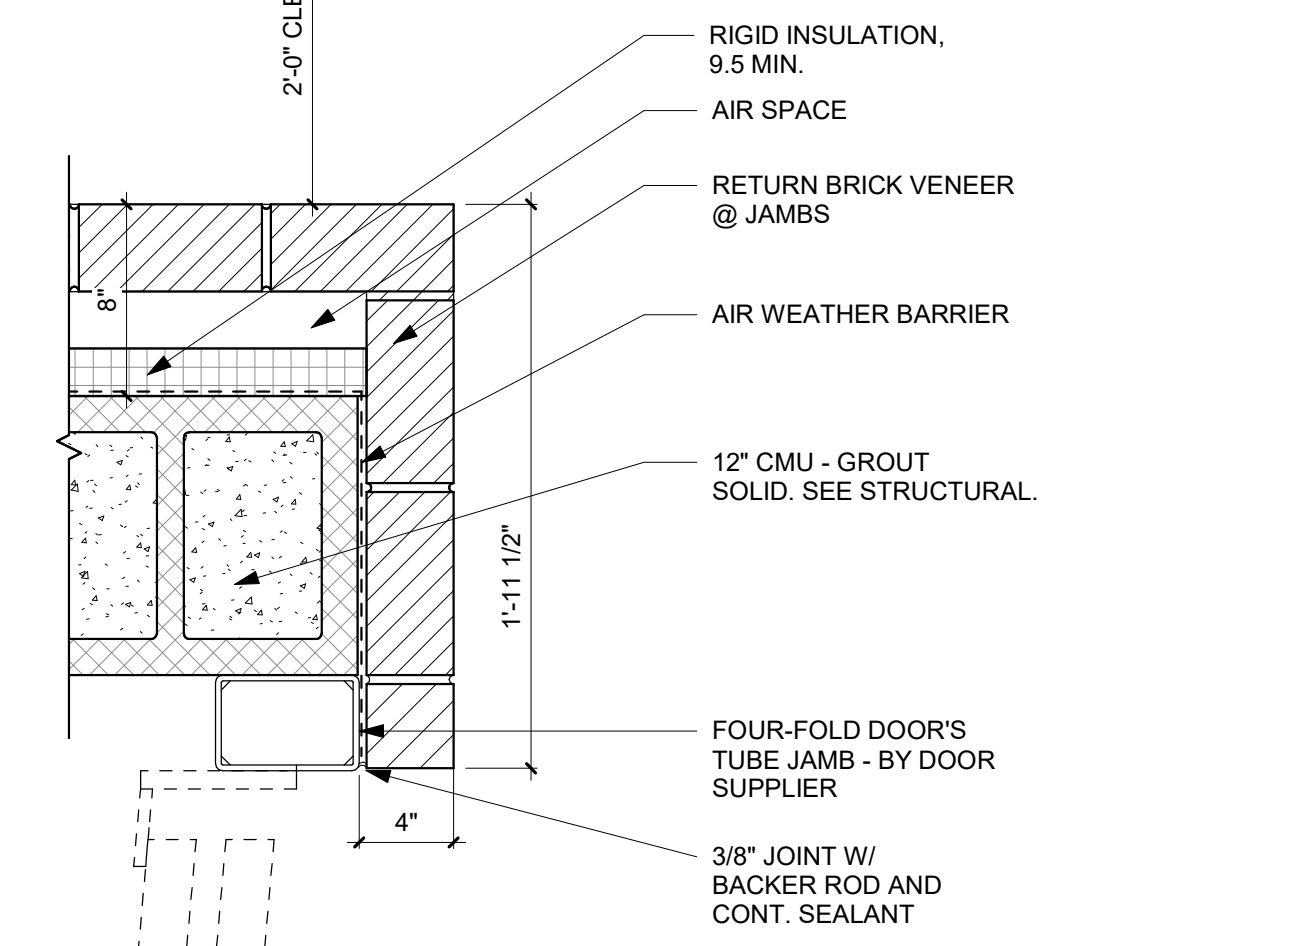

3 DOOR JAMB - FOUR-FOLD DOOR
 ALT-3 1 1/2" = 1'-0"

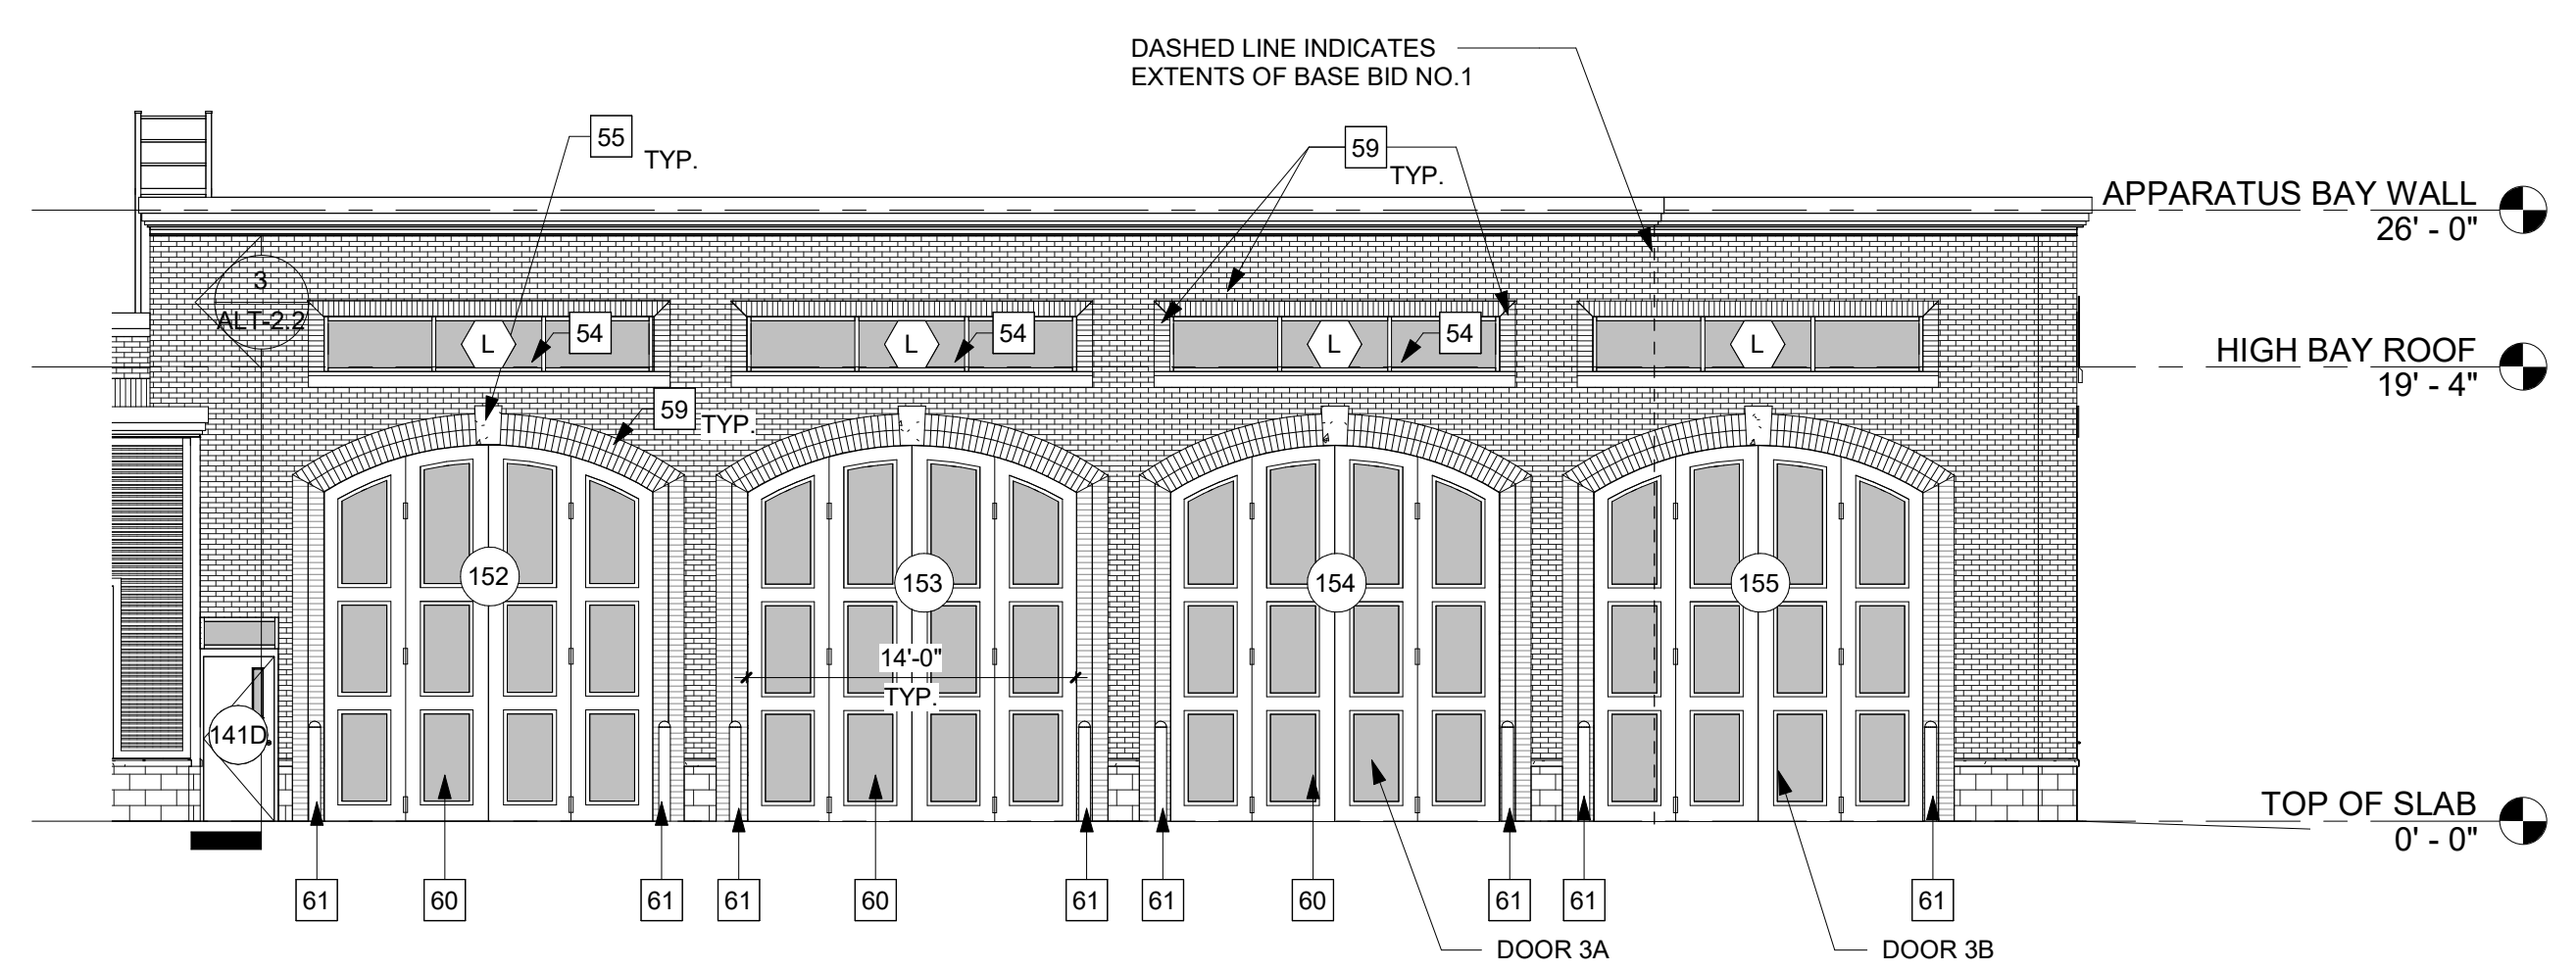

5 NORTH ELEVATION- ALT BID NO. 3- FOURFOLD DOORS
 ALT-3 1/8" = 1'-0"

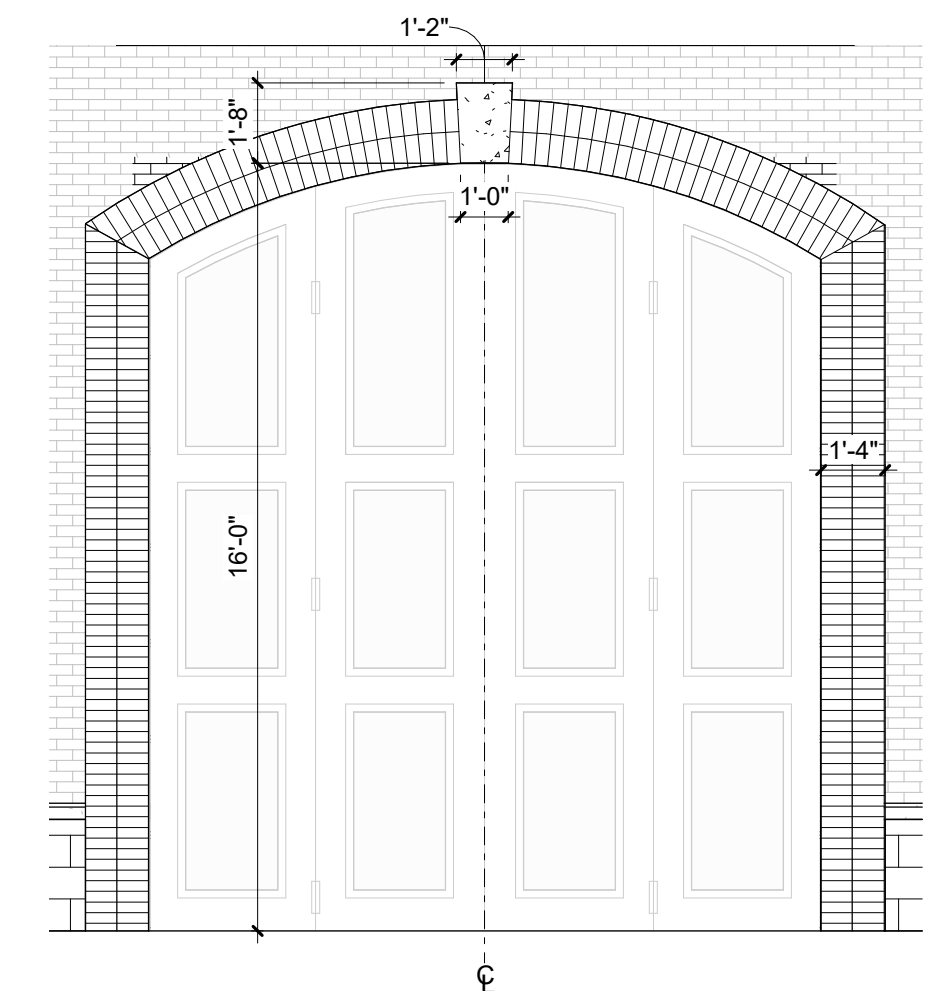

6 BRICK ARCH ELEVATION AT APPARATUS BAY
 ALT-3 1/4" = 1'-0"


***NOTE 3A:** THE DESIGN INTENT FOR ALTERNATE BID NO.3A IS FOR THE THREE FRONT FACING APPARATUS BAY DOORS OF THE BASE BID TO ALL COLLECTIVELY BE CHANGED TO FOUR FOLD DOORS. ALL OF THE DOORS ON THE REAR OF THE APPARATUS BAY (SOUTH ELEVATION) ARE TO REMAIN AS OVERHEAD DOORS.

***NOTE 3B:** THE DESIGN INTENT FOR ALTERNATE BID NO.3B IS FOR THE FOUR FRONT FACING APPARATUS BAY DOORS, DEPENDING ON IF ALTERNATE BID NO. 1 IS ACCEPTED- AND A FOURTH BAY IS ADDED, ARE TO ALL COLLECTIVELY BE CHANGED TO FOUR FOLD DOORS. ALL OF THE DOORS ON THE REAR OF THE APPARATUS BAY (SOUTH ELEVATION) ARE TO REMAIN AS OVERHEAD DOORS.

ELEVATION KEY NOTES

- 50 BRICK VENEER
- 51 4" SPLIT FACE CMU VENEER
- 52 METAL SUNSHADE CANOPY
- 53 PRECAST CONCRETE CORNICE
- 54 BRICK VENEER
- 54 PRECAST CONCRETE SILL
- 55 PRECAST CONCRETE KEYSTONE
- 56 CORRUGATED METAL SIDING
- 57 BRICK INSET PANELS W/ VARYING FINISH TEXTURE
- 58 DOWNSPOUT BOOTS. SEE CIVIL DRAWINGS FOR MORE INFORMATION
- 59 BRICK DETAIL - REF. WALL SECTIONS & DETAILS
- 60 FOUR-FOLD APPARATUS BAY DOORS WITH INSULATED GLAZING PANELS
- 61 SAFETY BOLLARD
- 62 OVERHEAD DOORS WITH INSULATED GLASS PANEL
- 63 METAL SCUPPER, DOWNSPOUT AND DOWNSPOUT BOOTS SEE CIVIL
- 64 PRECAST CONCRETE MEDALLION FOR SIGNAGE
- 65 DECORATIVE EXTERIOR LIGHTING
- 66 SOLID OVERHEAD DOOR
- 67 METAL TRIM
- 68 LOUVER - REF. MECH. DRAWINGS
- 69 HATCH PATTERN (DIAGONAL) INDICATES KNOCK OUT PANEL
- 70 BUILDING EXPANSION JOINT

TRUE NORTH

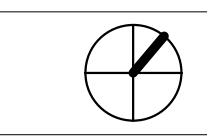

GRAPHIC SCALE(S)

